

LEGEND

ABBREV / SYMBOL DESCRIPTION


**UNDISTURBED AREAS**  
APPROX. 2.50 ACRES  
ESA AREA PROTECTIVE FENCING TYP. TO SURROUND AREAS TO BE UNDISTURBED  
CONTRACTOR SHALL PROVIDE ORANGE COLOR TEMPORARY CONSTRUCTION FENCING WITH T-POSTS TO SURROUND AREAS TO BE UNDISTURBED. FENCING SHALL BE 3' HEIGHT. FENCING SHALL BE REMOVED AT PROJECT COMPLETION BY THE CONTRACTOR. SEE SPECIFICATIONS.

**HYDROMULCH AREAS**  
APPROX. 6.50 ACRES  
CONTRACTOR SHALL PROVIDE HYDROMULCH TO ALL DISTURBED SURFACES. SEE SPECIFICATIONS.

**PUBLIC TRAIL & FENCING**  
4' WIDE GRADED TRAIL. SEE GRADING & DRAINAGE PLANS.  
PROVIDE GREEN COLOR PROTECTIVE CONSTRUCTION FENCING WITH 5' T-POSTS (BOTH SIDES) OF TRAIL TO PROTECT UNDISTURBED AND DISTURBED UPLAND REVEGETATION AREAS. FENCING SHALL BE 3' HEIGHT. FENCING SHALL BE REMOVED AFTER REVEGETATION ESTABLISHMENT AND COUNTY APPROVAL. SEE TYPICAL TRAIL CROSS SECTION DETAIL, SHEET 6. SEE SPECIFICATIONS.

**WOOD POST & RAIL FENCING**  
4' HIGH WOOD POST & RAIL FENCING - APPROX. 1,450 L.F.  
SEE DETAIL A, SHEET 8 & SEE SPECIFICATIONS.

**WOOD POST & WIRE FENCING**  
4' HIGH WOOD POST & WIRE FENCING - APPROX. 1,375 L.F.  
SEE DETAIL A, SHEET 8 & SEE SPECIFICATIONS.

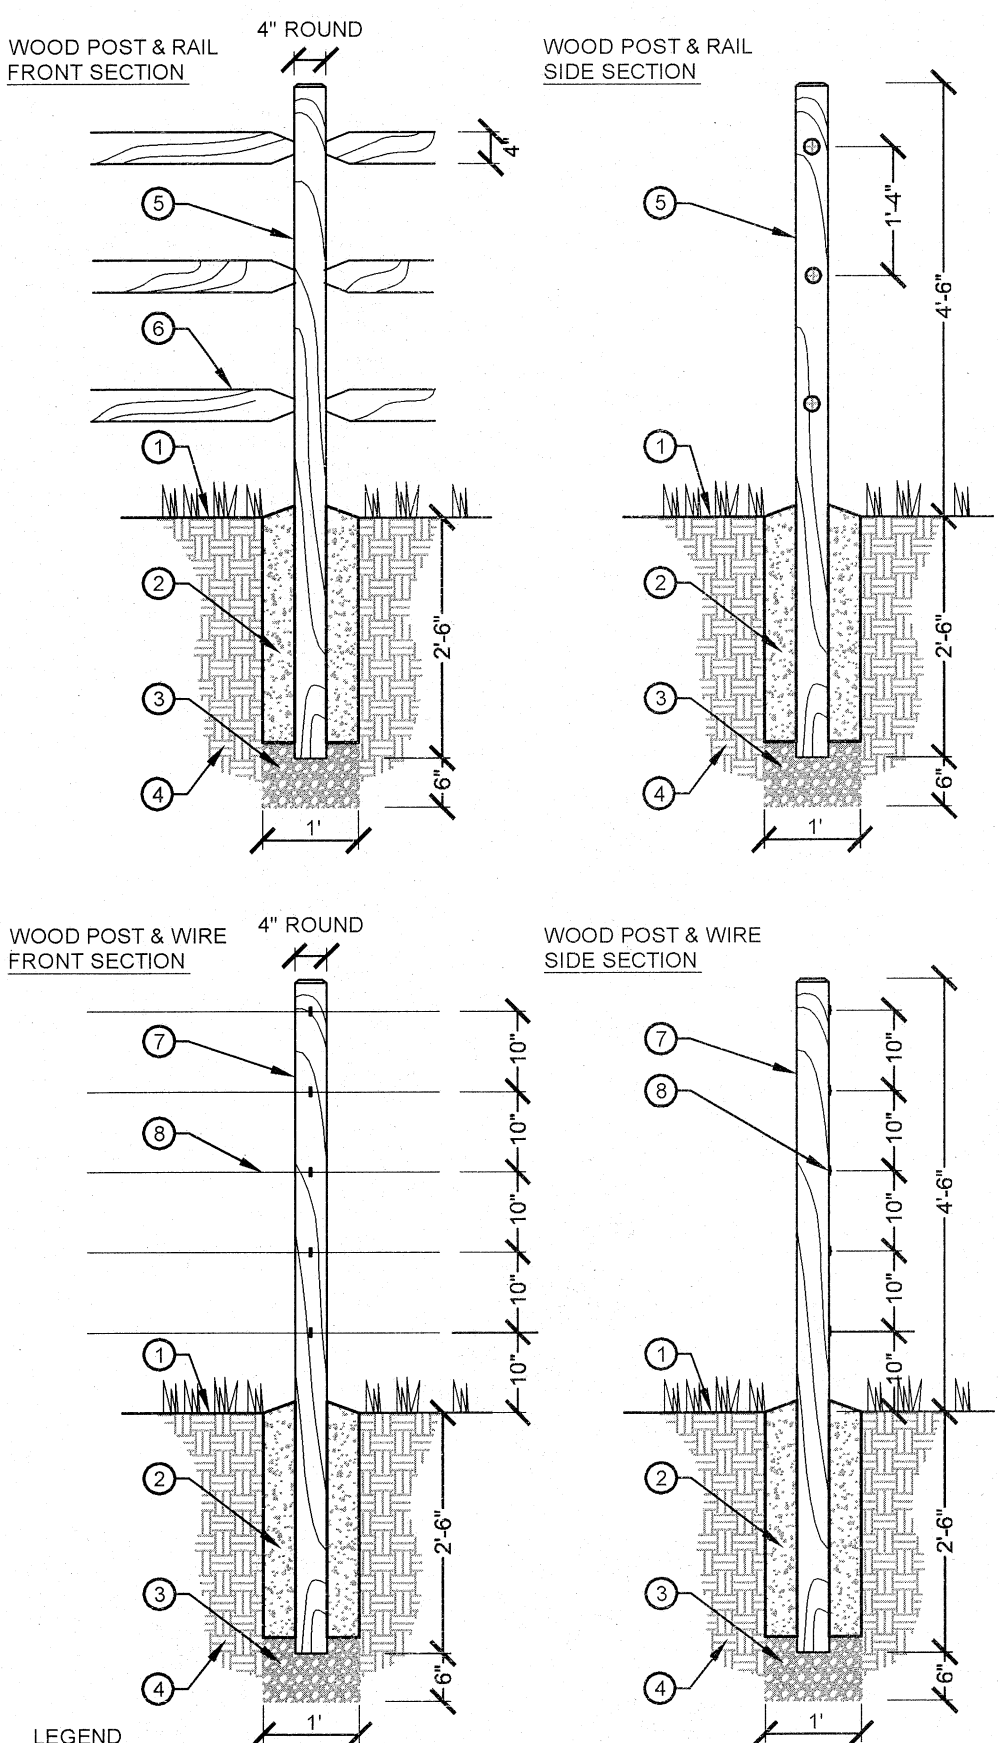

- LEGEND
- 1 FINISH GRADE
  - 2 CONCRETE FOOTING
  - 3 GRAVEL BEDDING
  - 4 COMPACTED SUBGRADE
  - 5 3-RAIL WOODEN POSTS: POSTS SHALL BE 4" DIAMETER, TURNED SOUTHERN YELLOW PINE. POSTS SHALL BE THE 3-HOLE TYPE. LINE, END, OR CORNER POSTS SHALL BE USED AS SHOWN ON THE PLANS. POST TOPS SHALL BE CHAMFERED. TOTAL POST LENGTH SHALL BE SEVEN (7) FEET.
  - 6 RAILS: RAILS SHALL BE 4" DIAMETER, TURNED SOUTHERN YELLOW PINE, EIGHT (8) FEET IN LENGTH. RAILS SHALL BE CHAMFERED AT THE ENDS TO FIT THE HOLE DIAMETER OF THE POSTS.
  - 7 5-STRAND WIRE POSTS: POSTS SHALL BE 4" DIAMETER, TURNED SOUTHERN YELLOW PINE. POST TOPS SHALL BE CHAMFERED. TOTAL POST LENGTH SHALL BE SEVEN (7) FEET.
  - 8 WIRES: STRAND WIRE SHALL BE GALVANIZED STEEL. MINIMUM 12.5 GAUGE WIRE.

**A WOOD POST & RAIL/WIRE FENCING**  
NOT TO SCALE-ELEVATION

NOTES

1. ALL SYMBOLS AND CALLOUTS ARE TYPICAL.
2. EXISTING INFORMATION ARE SHOWN FOR REFERENCE ONLY. THE CONTRACTOR SHALL BE RESPONSIBLE FOR VERIFICATION IN THE FIELD.
3. ALL DIMENSIONS ON DRAWINGS ARE IN FEET. FOR COMPLETE DIMENSIONS REFER TO CIVIL VERTICAL AND HORIZONTAL CONTROL PLANS.
4. REFER TO CIVIL PLANS FOR PRECISE PLANS, SWALE, PERCOLATION AREAS, EROSION CONTROL, DRAINAGE STRUCTURES AND EXACT LIMIT OF GRADING.
5. CONTRACTOR SHALL COMPLY WITH THE DIRECTIVES AND STANDARDS OUTLINED IN THE HABITAT MANAGEMENT PLAN REPORT DATED NOVEMBER 2011, SECTIONS 4, 5, 6 & 7 APPLY TO THESE DRAWINGS.



MIDTOWN SITE RESTORATION PROJECT

POST EROSION CONTROL & FENCING PLAN

DESIGN/DRAWN: BLM	COUNTY PLAN CHECKER:	DEVELOPMENT SERVICES ENGINEER	DATE
JOB NO.: 16460	COUNTY W.O. NO.:	PROJECT ENGINEER	DATE
CALIFORNIA COORDINATES: N 2311497.23	E 5714471.36	SHEET 8 OF 10	